



Left Side Elevation

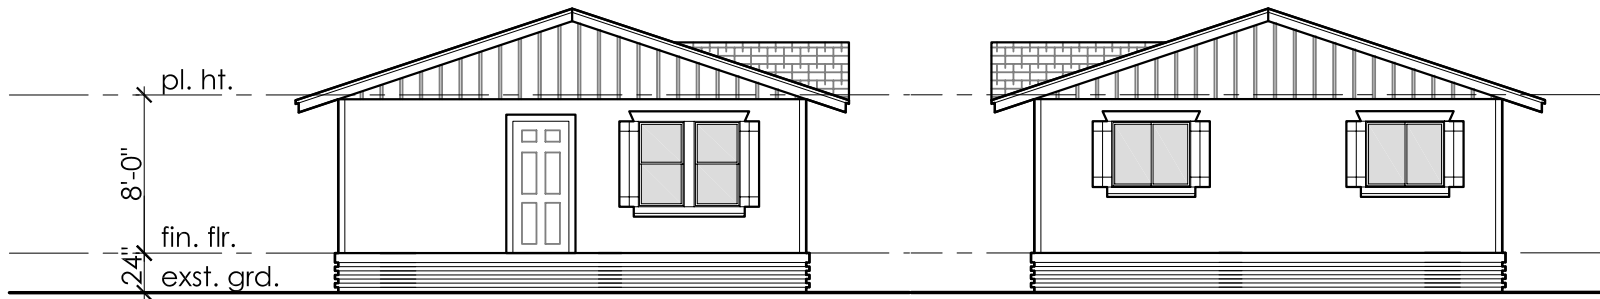

Front Elevation

Rear Elevation

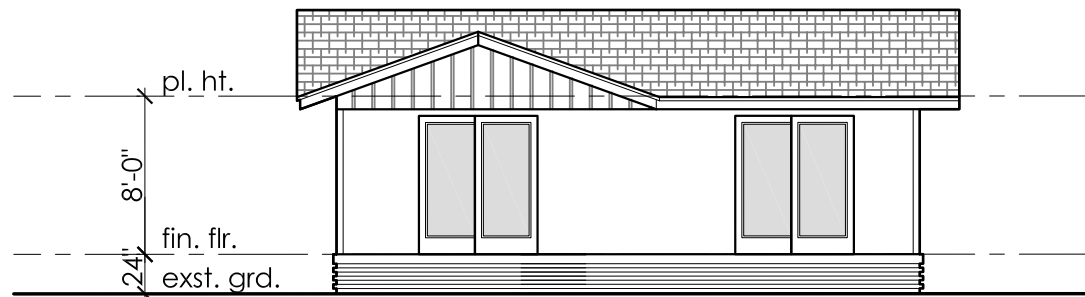

Right Side Elevation